

Project Name:
**HINDU
 TEMPLE**
 ROBINS, IA

Iowa City, Iowa
 Owner Project Number:

CDT Project Number:
 18014

carlson design team



1210 S. GILBERT ST
 SUITE 100
 IOWA CITY, IA 52240
 319-338-0066 PHONE
 319-351-0066 FAX

Consultants:

Sheet Title:
**WEST & SOUTH
 ELEVATIONS**


Number	Date	Description

Drawn By: Checked By:


Author Checker

Sheet Number:

A-201

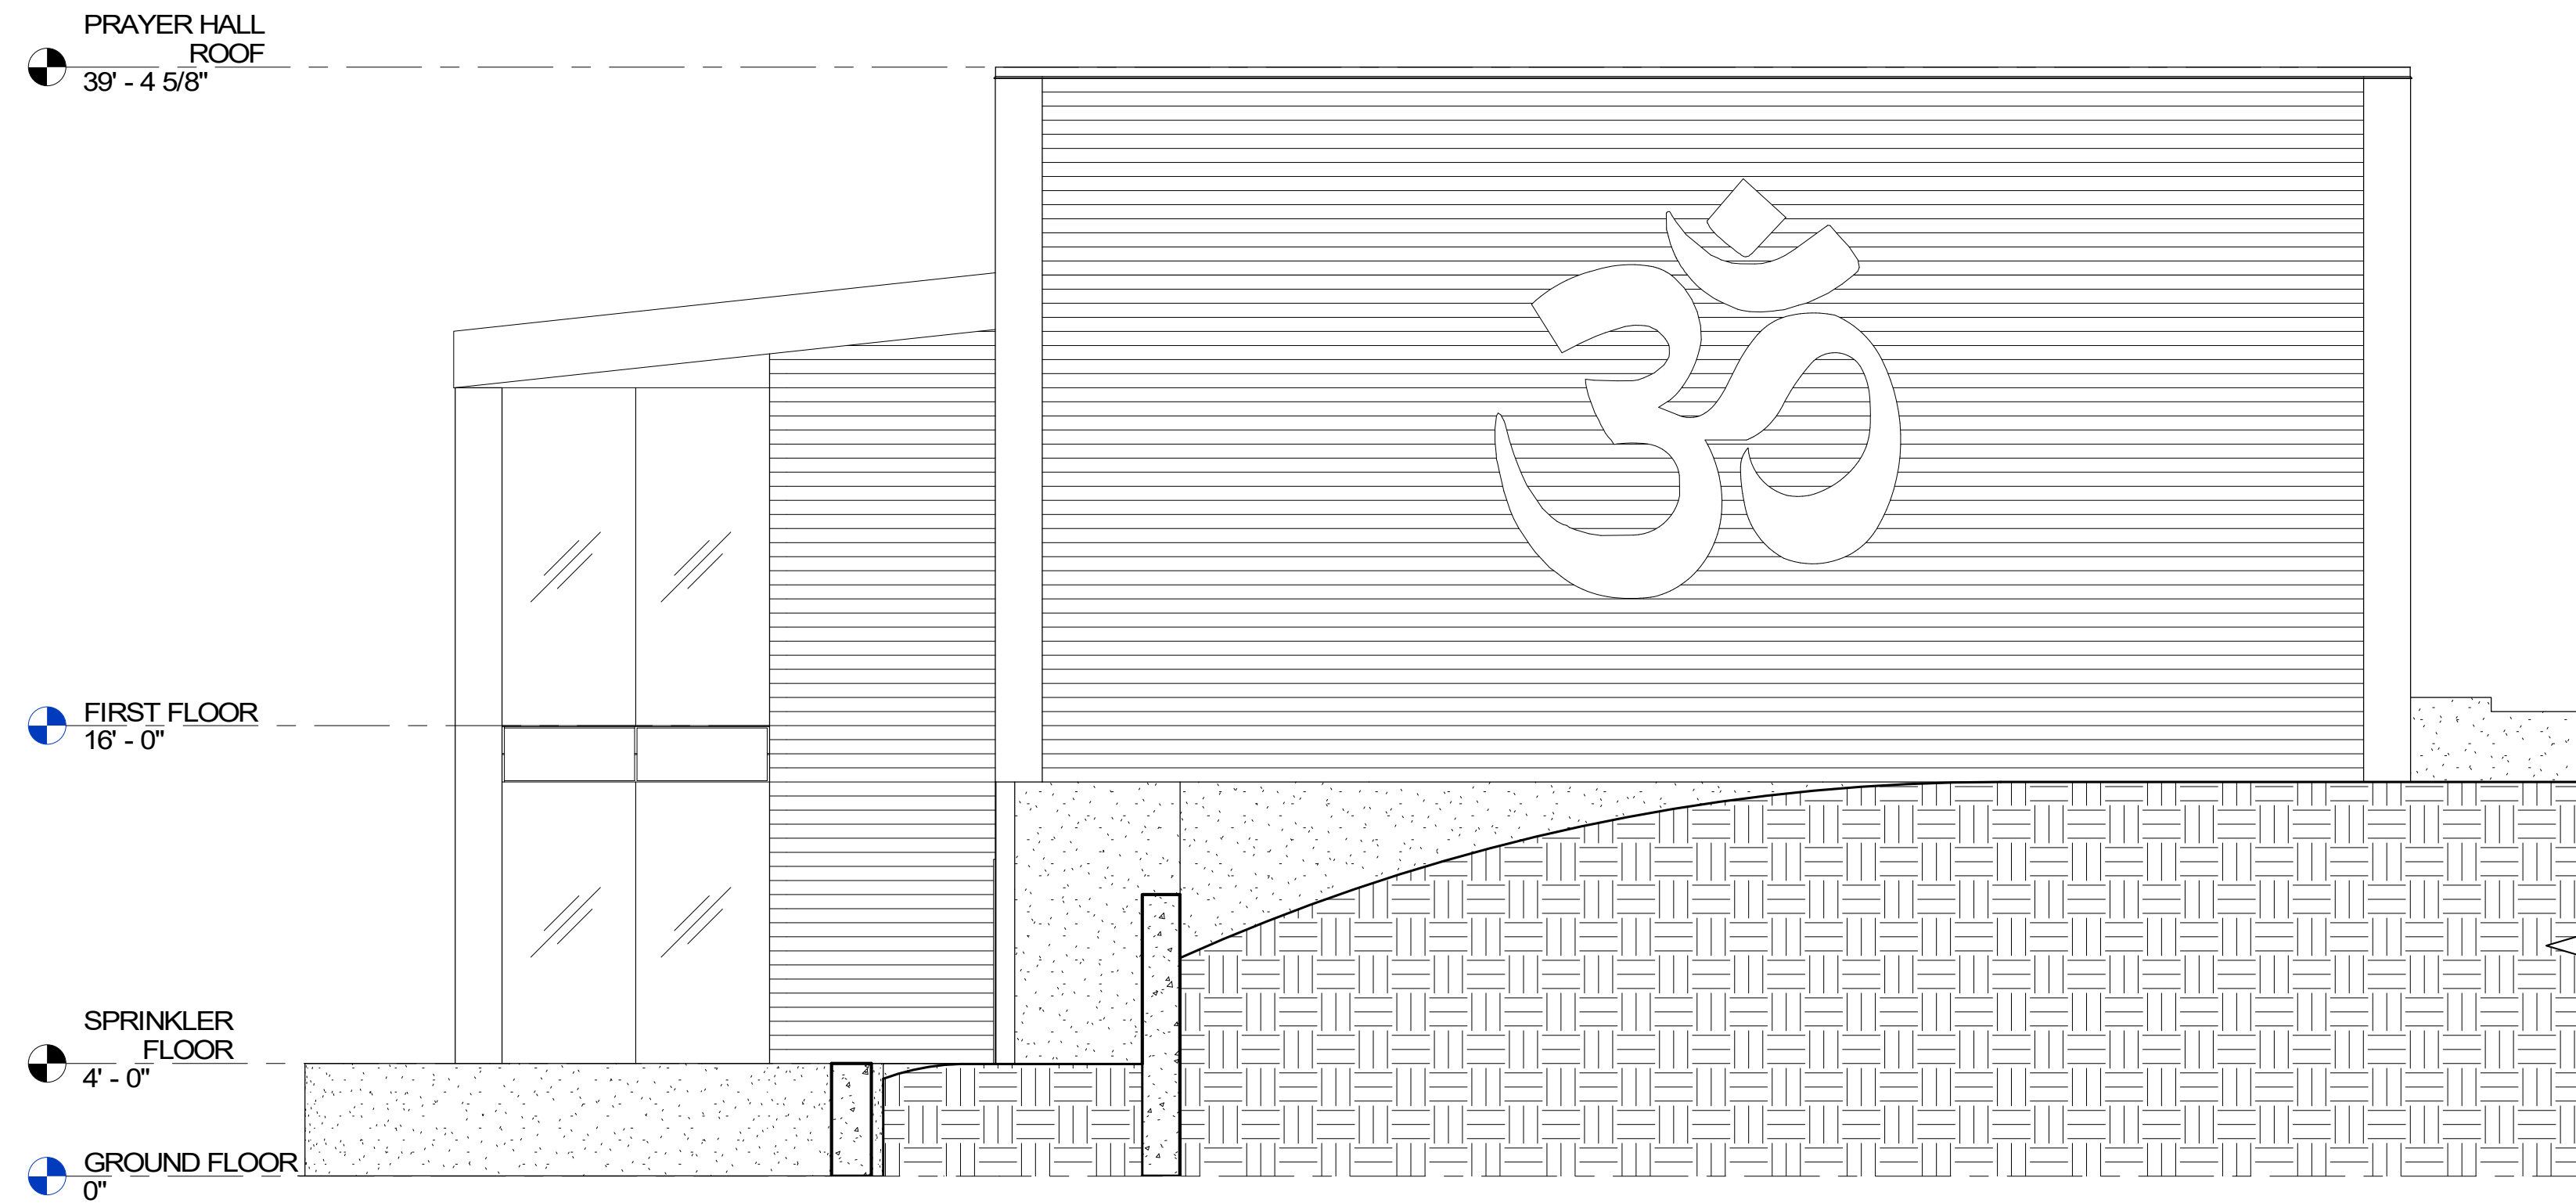

1 WEST ELEVATION
 3/16" = 1'-0"

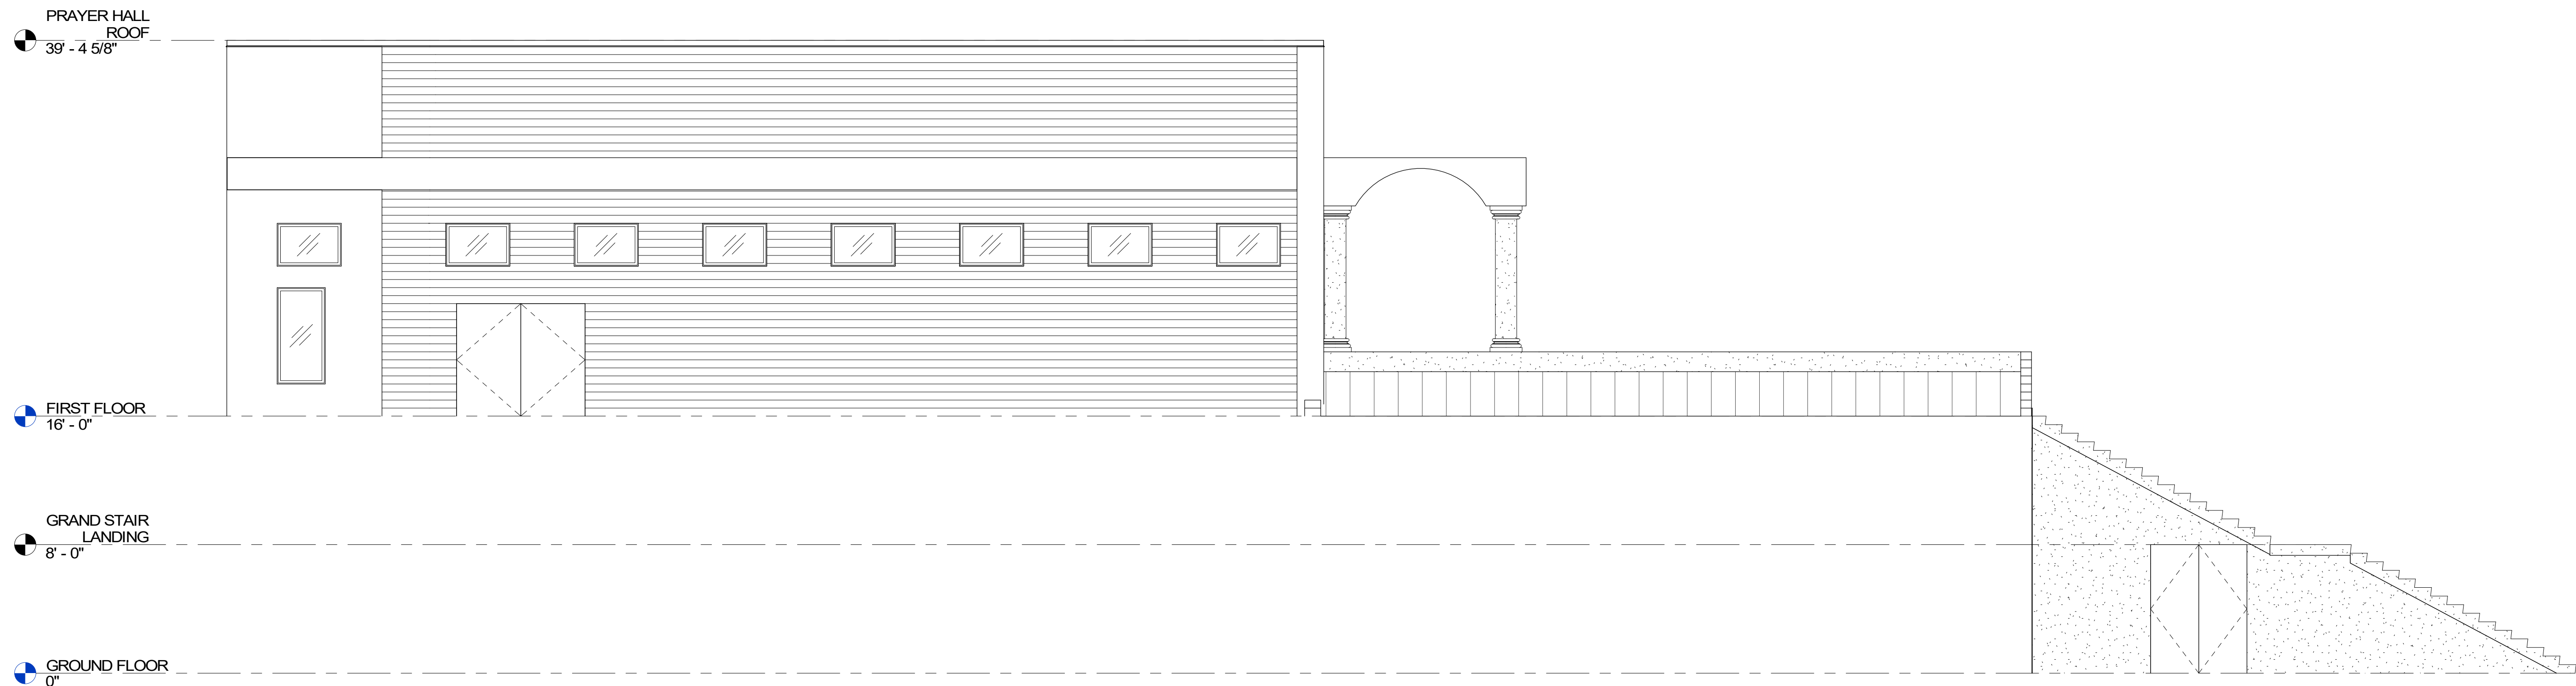

2 SOUTH ELEVATION
 3/16" = 1'-0"